
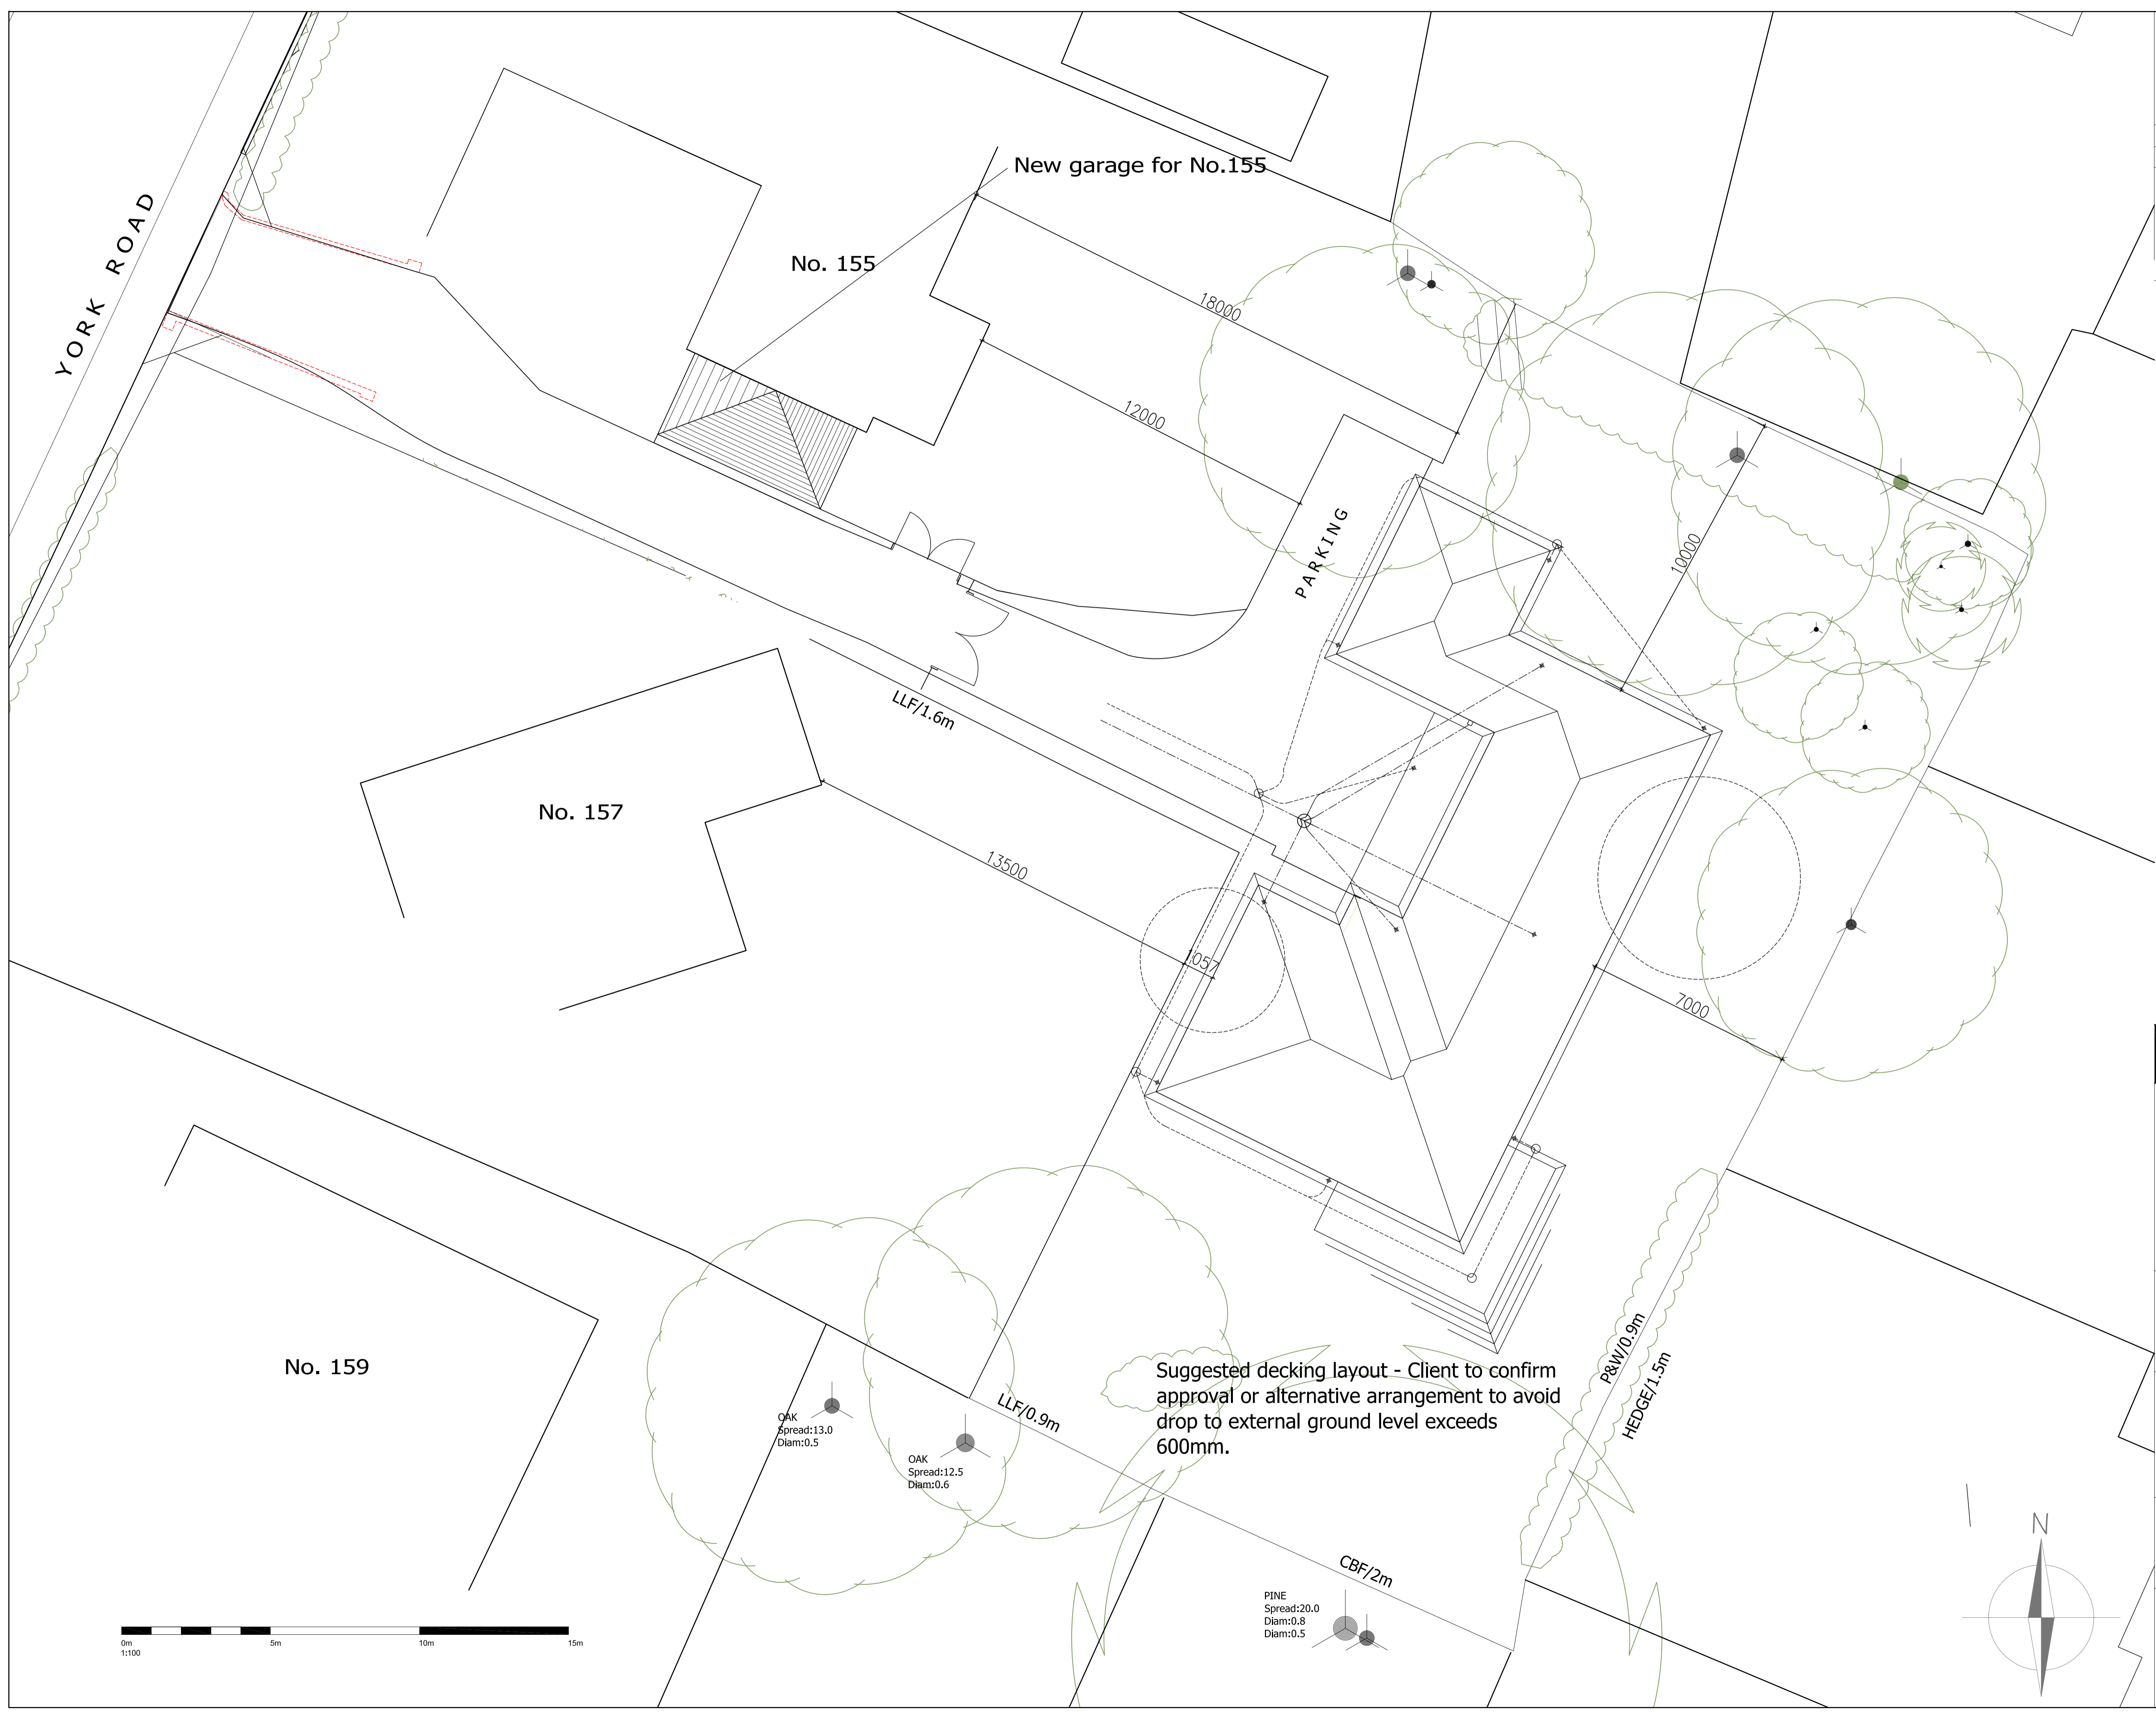


This drawing is copyright and the property of Williams Lester Architects. It may not be copied, reproduced or altered in any way without their written authority.
 Do not scale from this drawing, work to figured dimensions. All dimensions to be checked on site and any discrepancies reported to the Architect immediately.

REVISION NOTES		
REV.	DESCRIPTION	DATE
A	Foul and surface water layout indicated, final connection to be advised and dry riser for fire service indicated + dimension to NE boundary indicated.	13.09.23
B	Suggested decking layout indicated.	13.09.27
C	Dry riser omitted. Garage width reduced as requested by client.	13.12.23
D	Garage revised	14.01.10

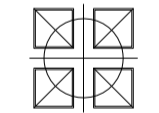

Drawing Status	
BUILDING REGS	
 WILLIAMS LESTER CHARTERED ARCHITECTS 2 Pullman Business Park, Pullman Way, Ringwood, BH24 1EX <small>www.williamslester.com mail@williamslester.com 01425 485234</small>	
Client	Mr Colin White
Project	Proposed Bungalow Land rear of 155 and 157 York Road Broadstone Poole
Title	Proposed Site Plan
Scale 1:100 @ A1	Date 08/2013
Drawn DO	Checked MS
Drawing No. 4810-BR-100	Revision D