



This drawing is copyright and the property of Williams Lester Architects. It may not be copied, reproduced or altered in any way without their written authority.
Do not scale from this drawing, work to figured dimensions. All dimensions to be checked on site and any discrepancies reported to the Architect immediately.

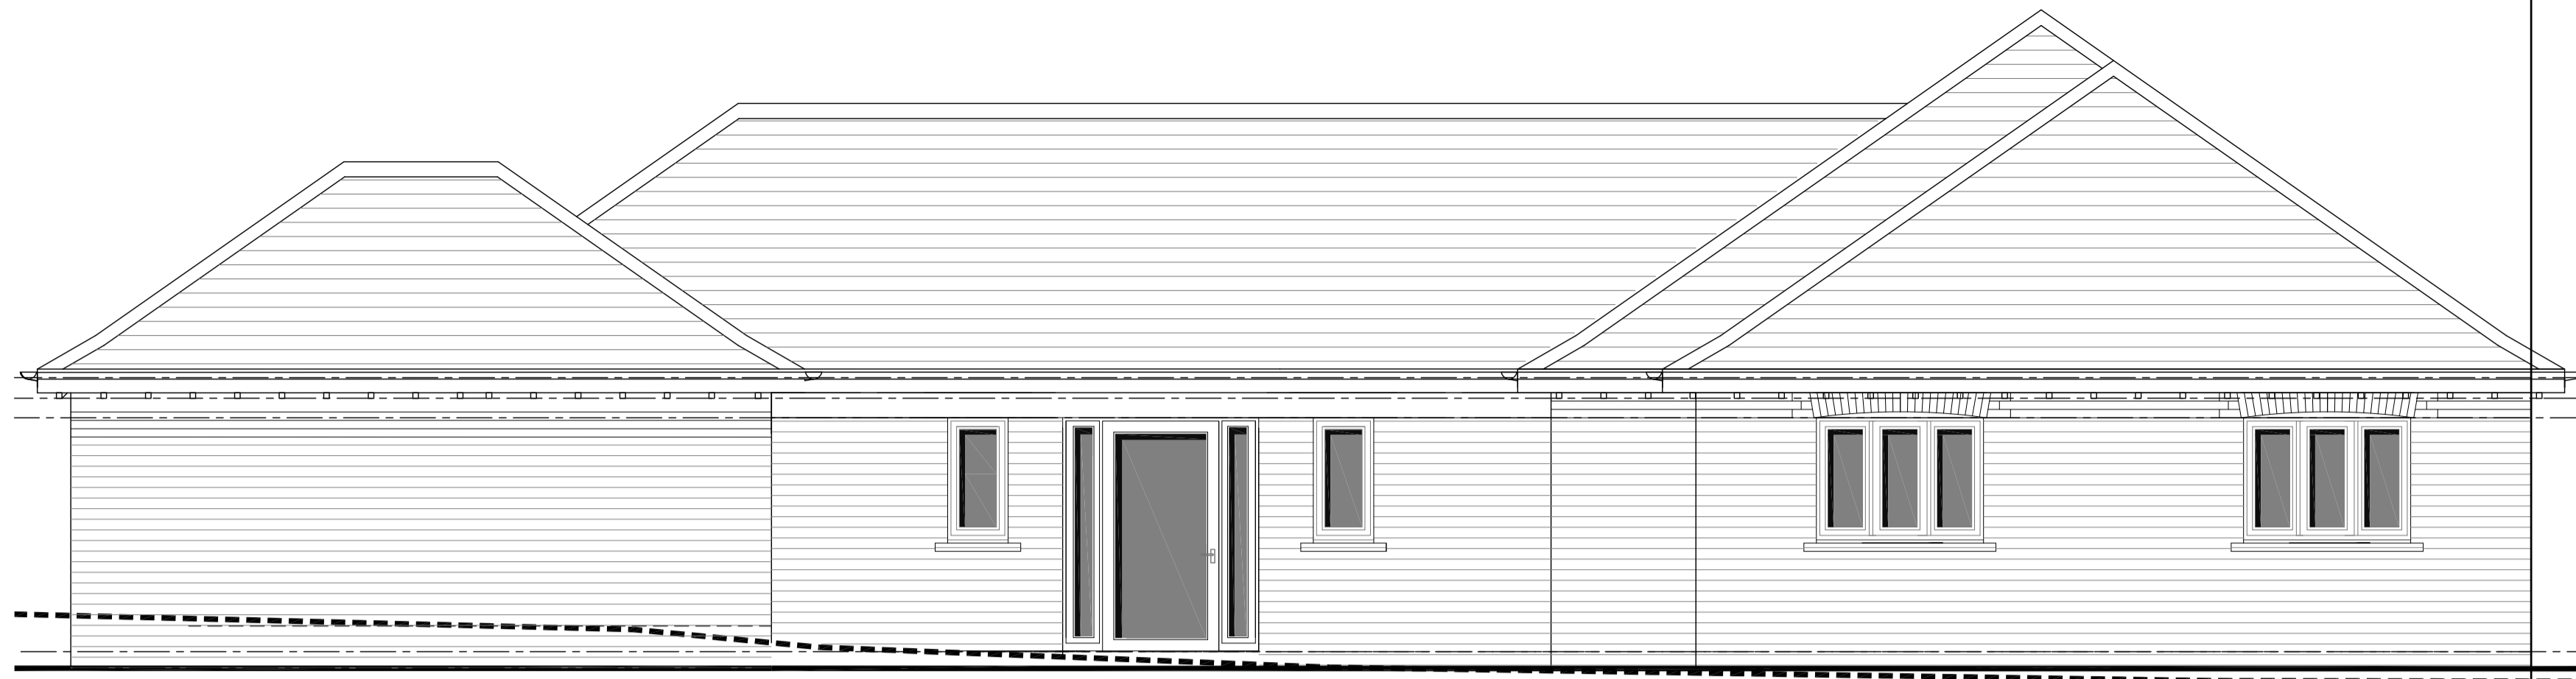


North West Elevation

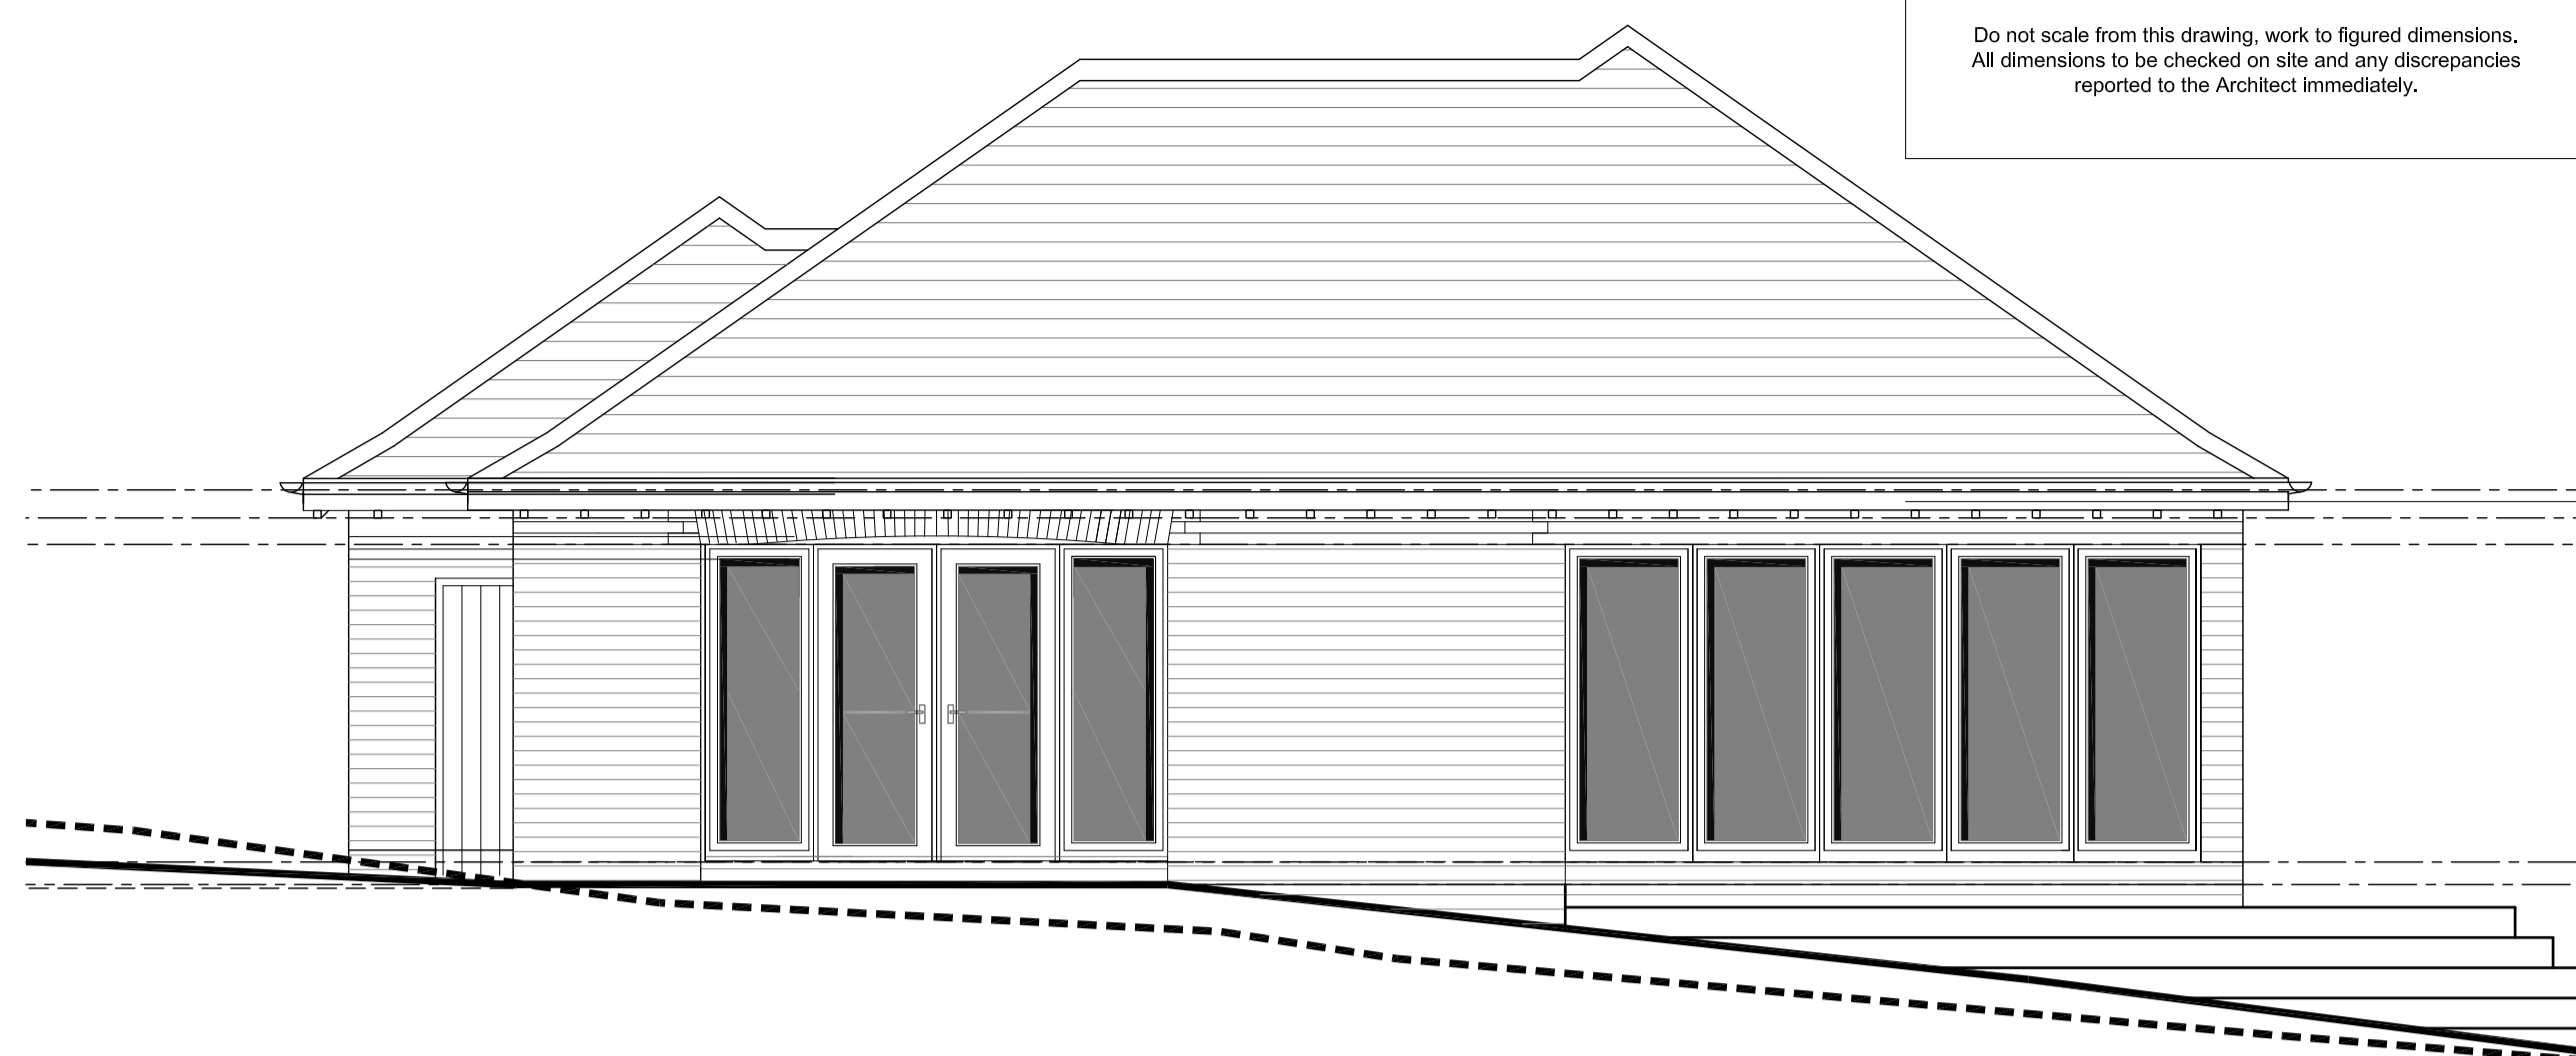

South West Elevation

Suggested decking layout - Client to confirm approval or alternative arrangement to avoid drop to external ground level exceeds 600mm.

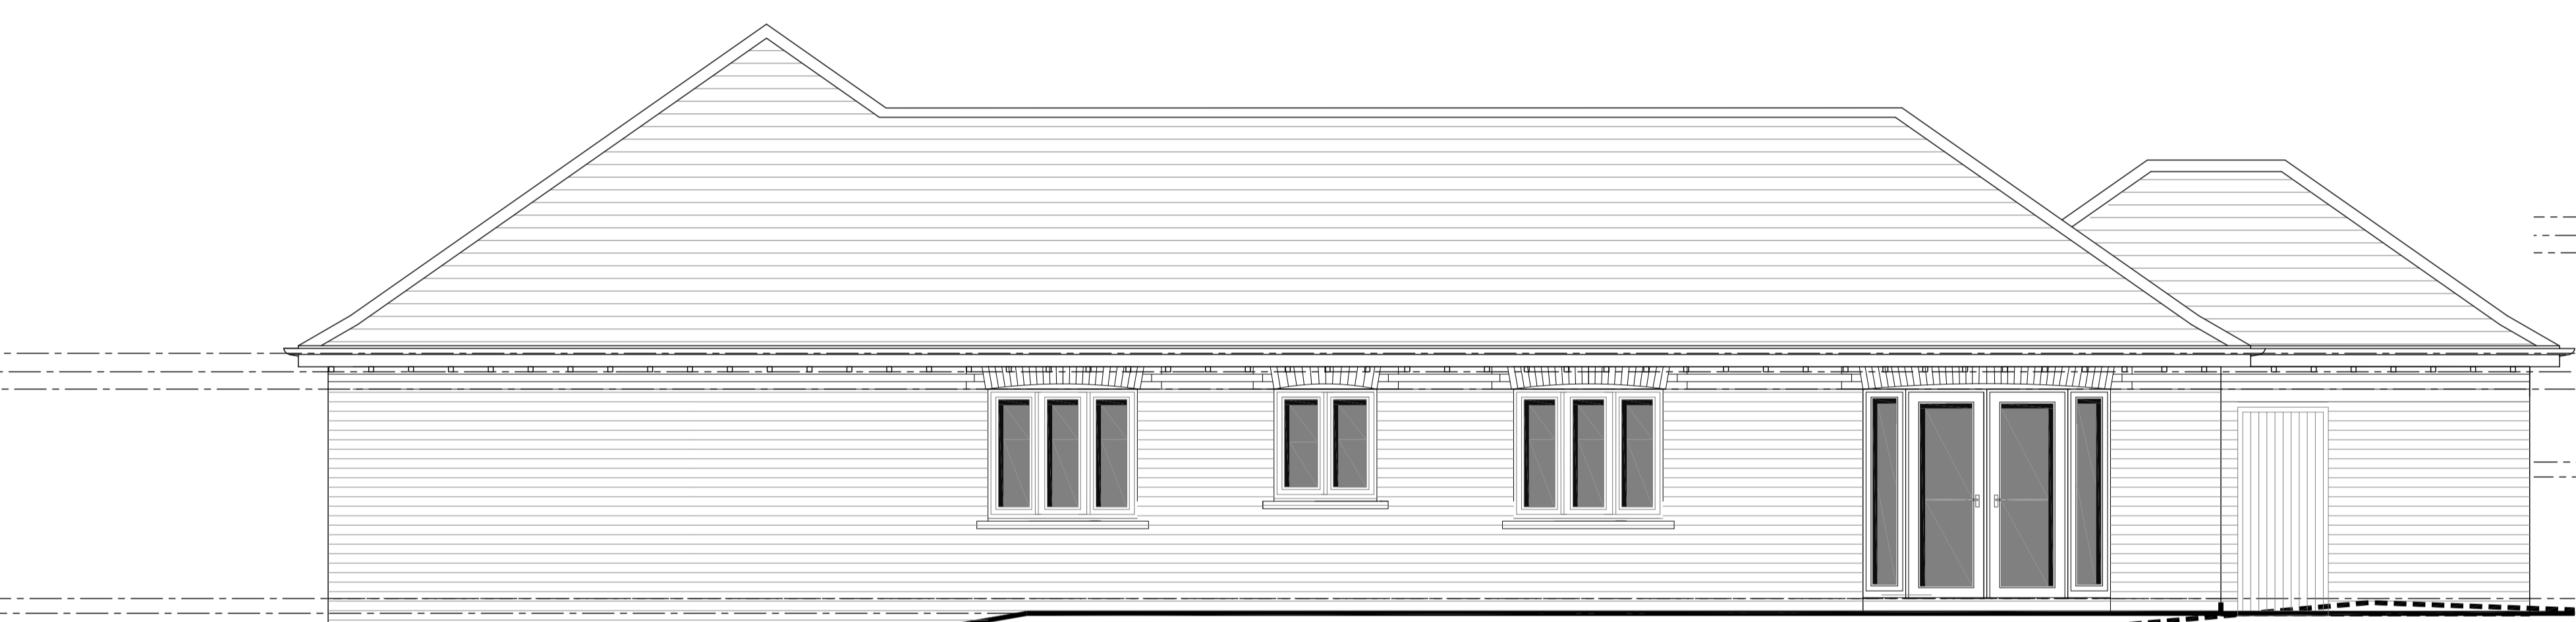


South East Elevation


Suggested decking layout - Client to confirm approval or alternative arrangement to avoid drop to external ground level exceeds 600mm.



North East Elevation

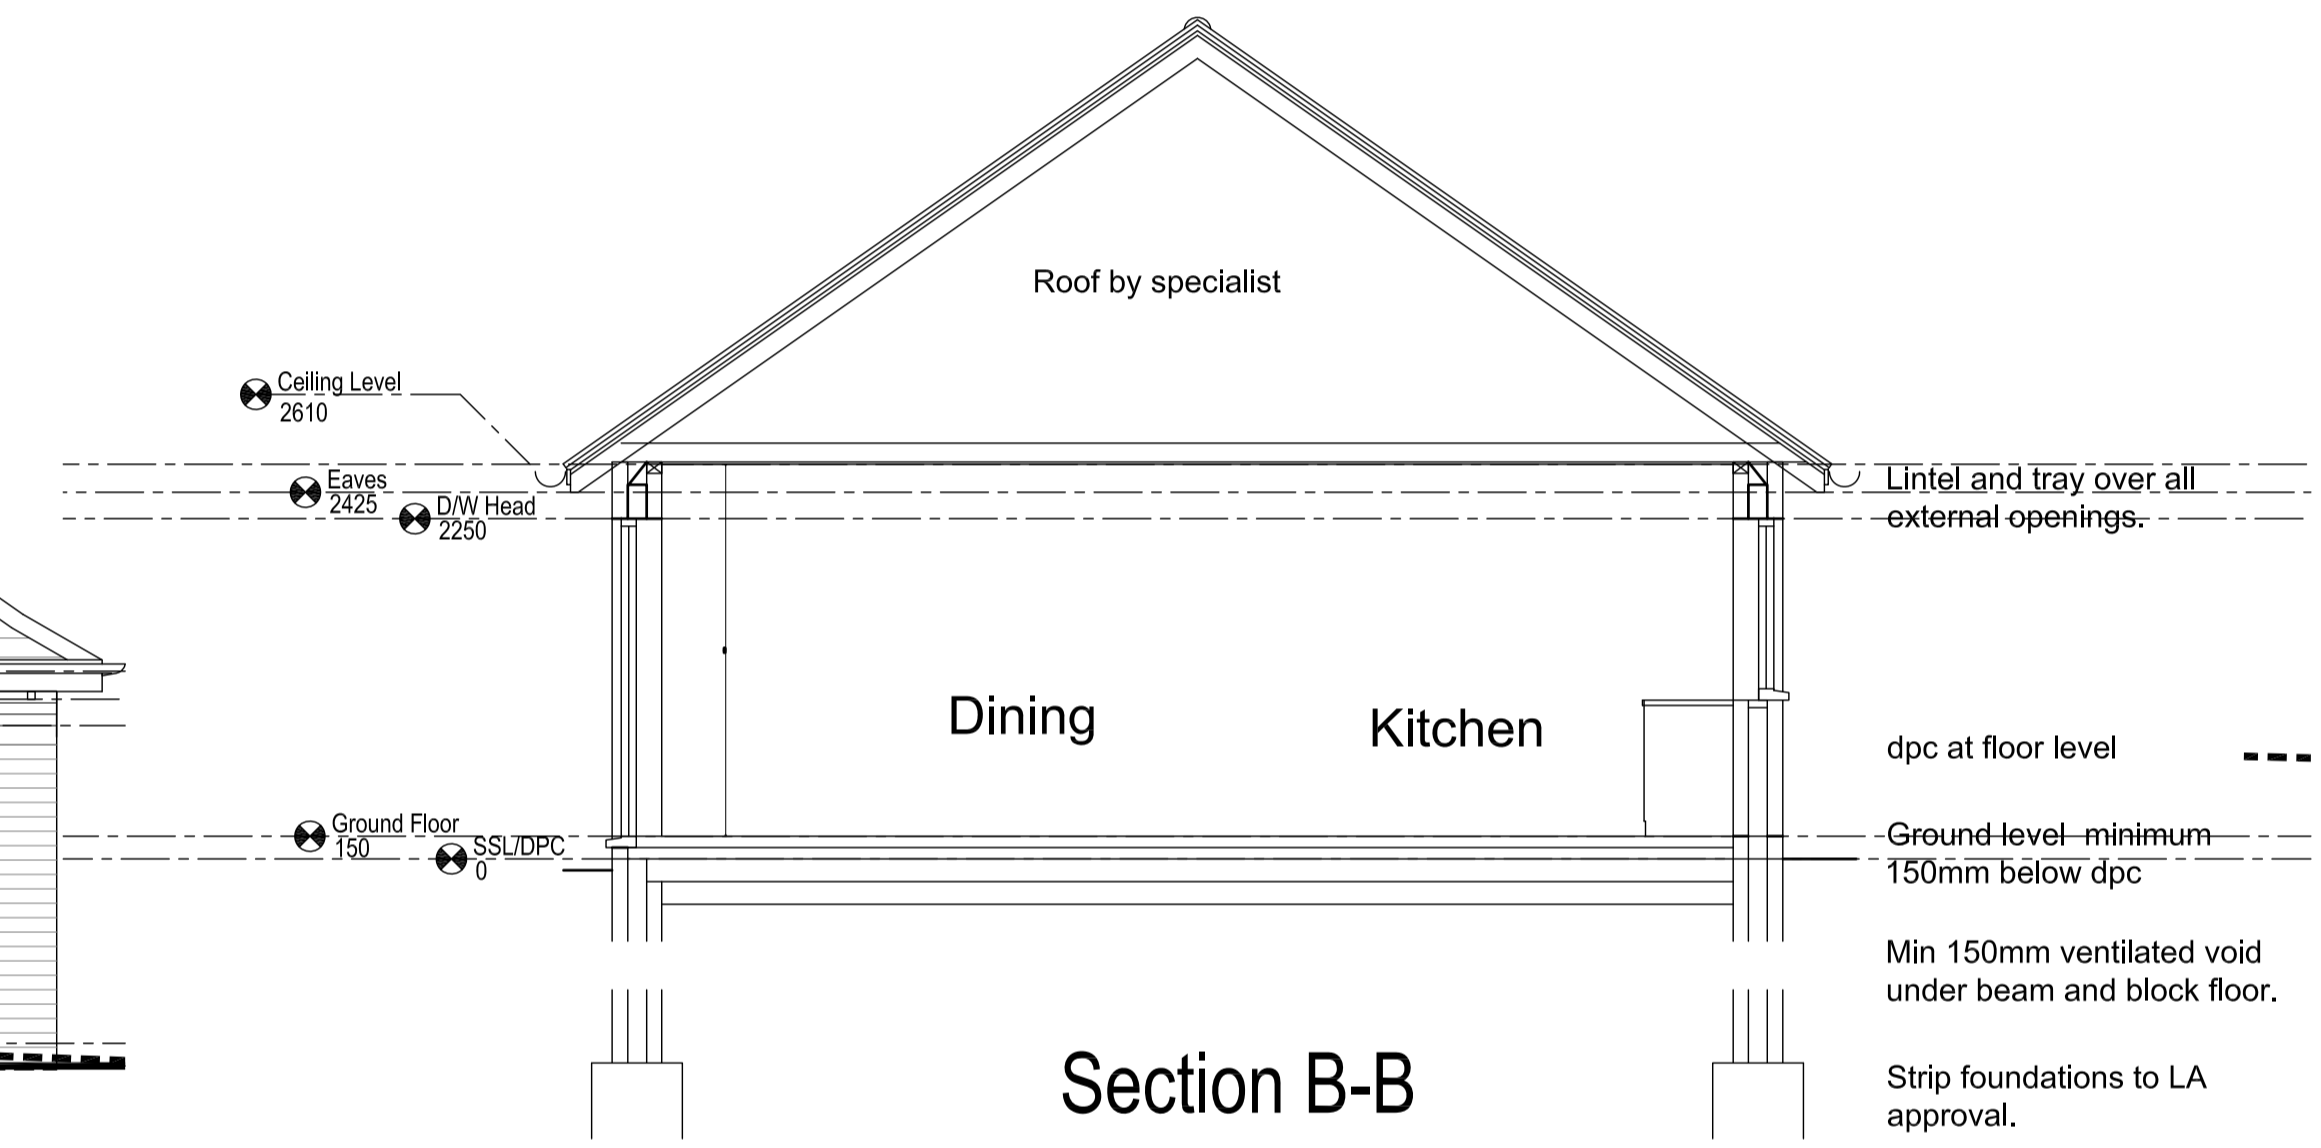

Section B-B

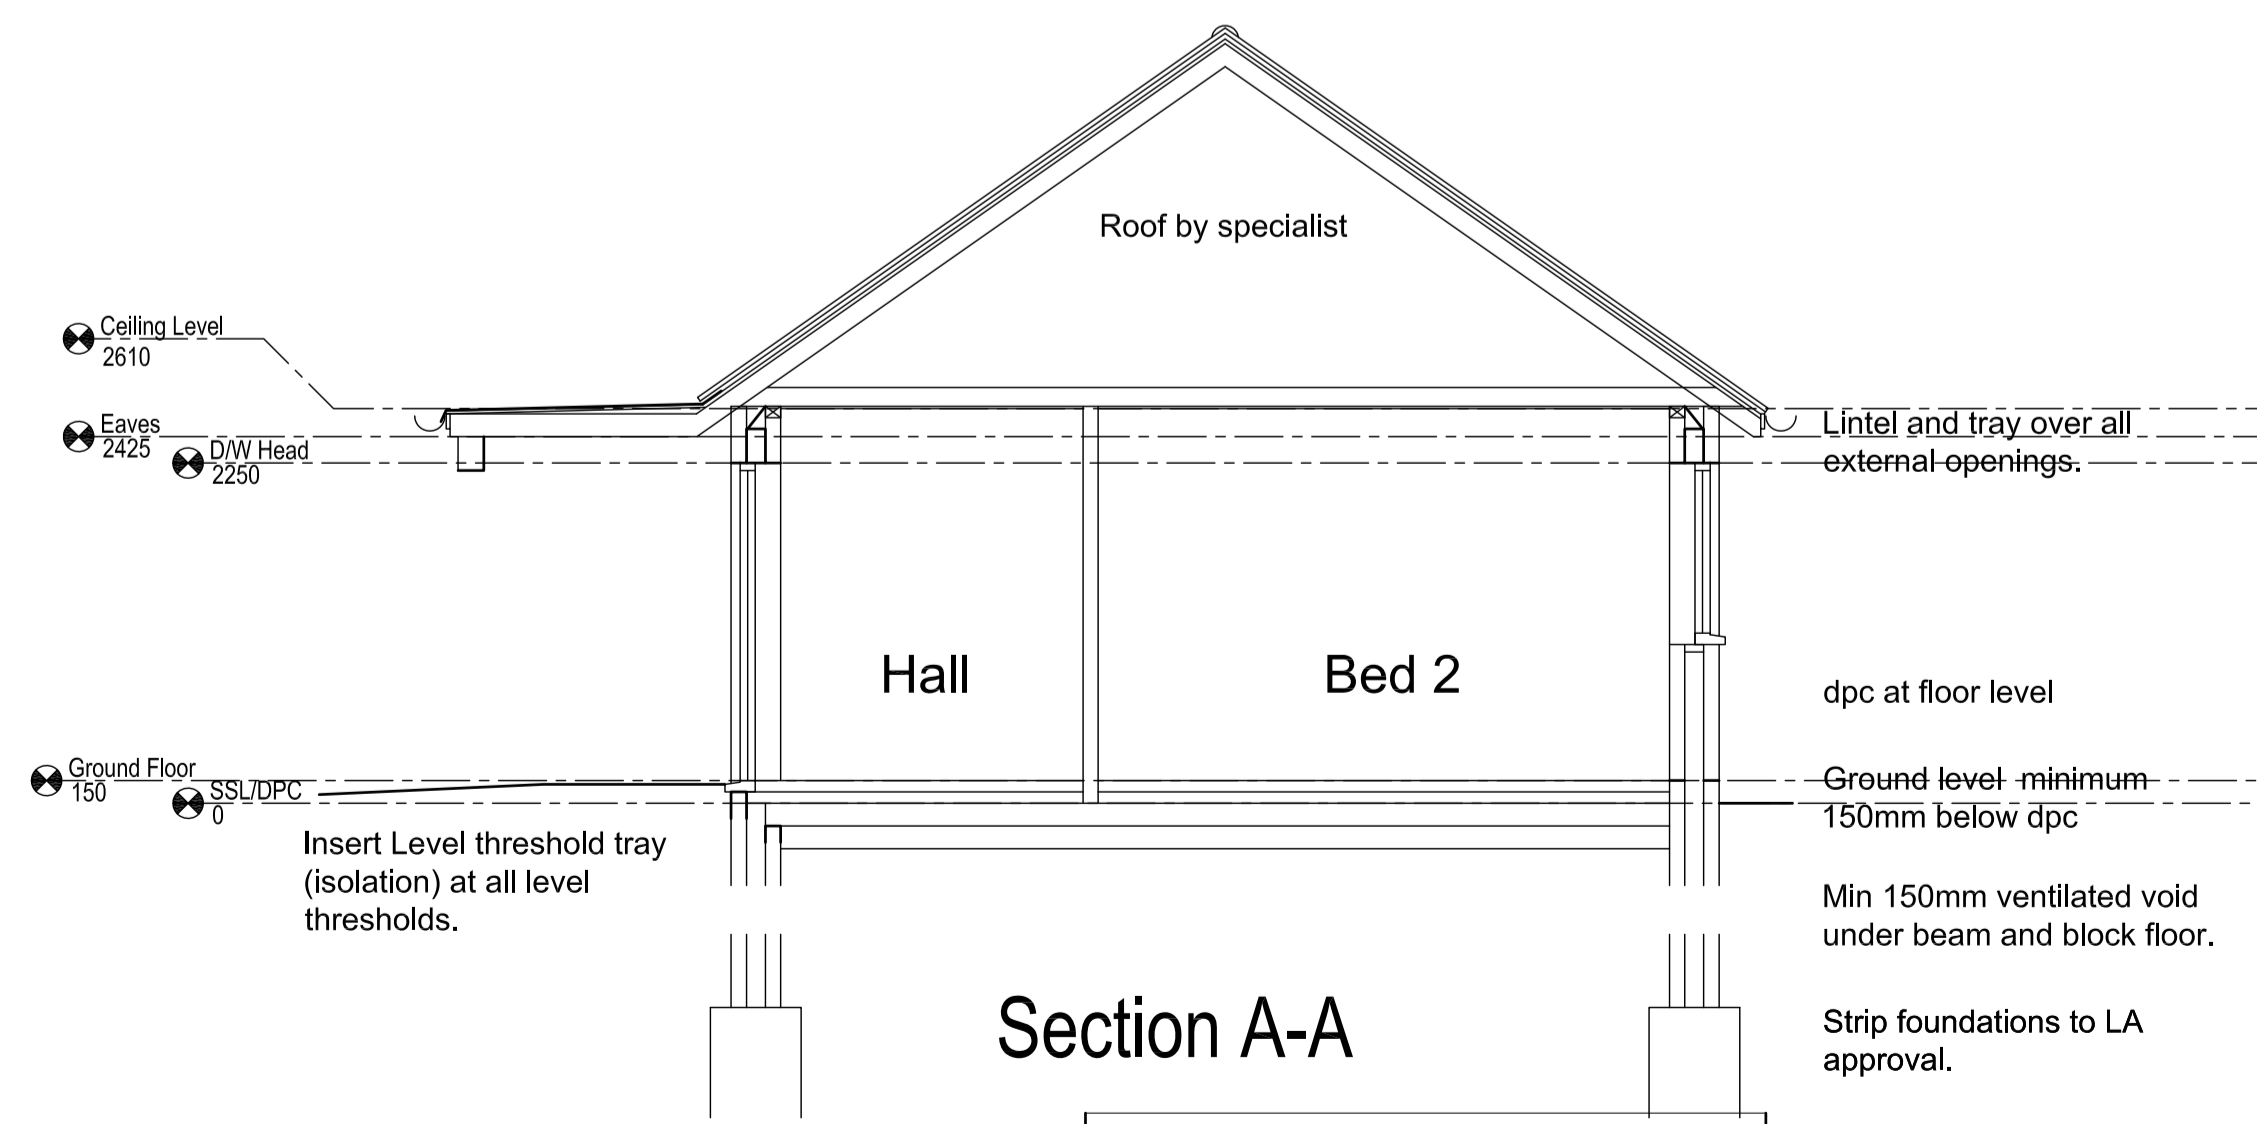

Section A-A

Drawing Status
BUILDING REGS

WILLIAMS LESTER
CHARTERED ARCHITECTS
2 Pullman Business Park, Pullman Way, Ringwood, BH24 1EX
www.williamslester.com mail@williamslester.com
01425 485234

Client
Mr Colin White

Project
**Proposed Bungalow
Land rear of 155 and
157 York Road
Broadstone Poole**

Title
**Proposed Elevations
and Sections**

Scale 1:50/1:100 @ A1 Date 08/2013
Drawn DO Checked MS
Drawing No. 4810-BR-300 Revision E

REVISION NOTES					
REV.	DESCRIPTION	DATE	REV.	DESCRIPTION	DATE
A	Construction levels indicated on sections and garage access door indicated on South West Elevation.	13.09.23	D	Garage & sliding doors revised	14.01.10
B	Suggested external decking indicated.	13.09.27	E	Entrance revised	23.01.10
C	Garage width reduced and slab level equal to dwelling as requested by client.	13.12.23			